


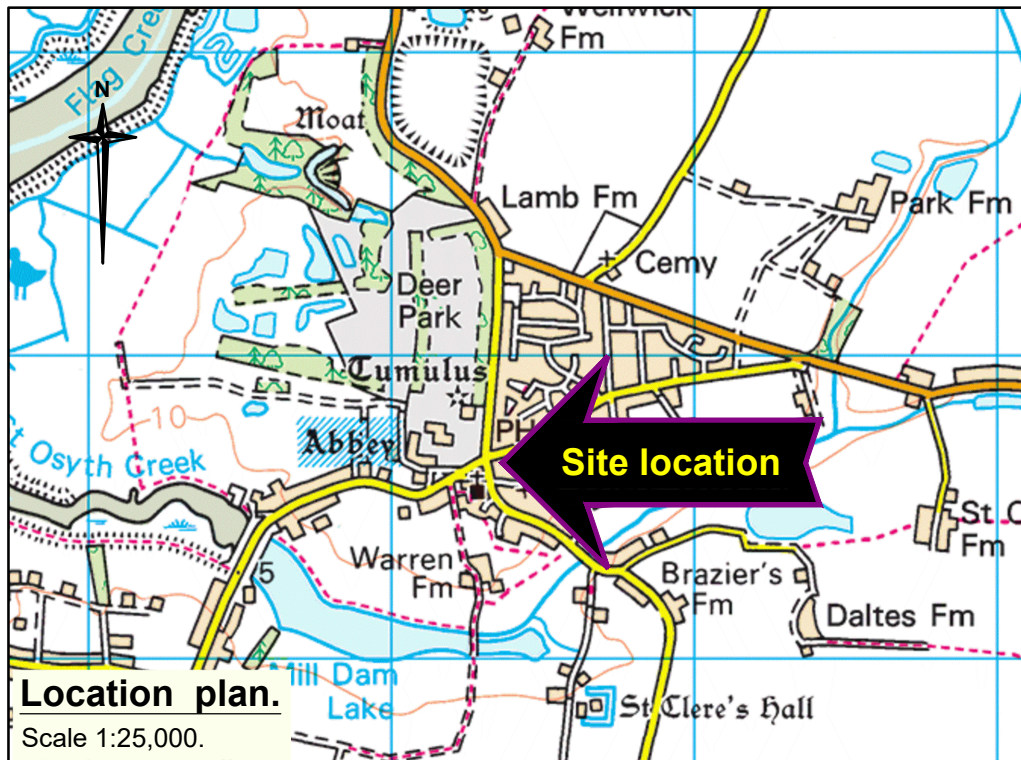

Notes

1. Do not scale.

Key



Speed cushion (flat top).

Length: 3,000 mm maximum.

Width: 1,600 mm.

Height: 75 mm maximum.

Side gradient: 1:5 maximum.


Ramp gradient: 1:10 approx.



Length of existing Parking bay to be removed.



New No Waiting At Any Time restriction.

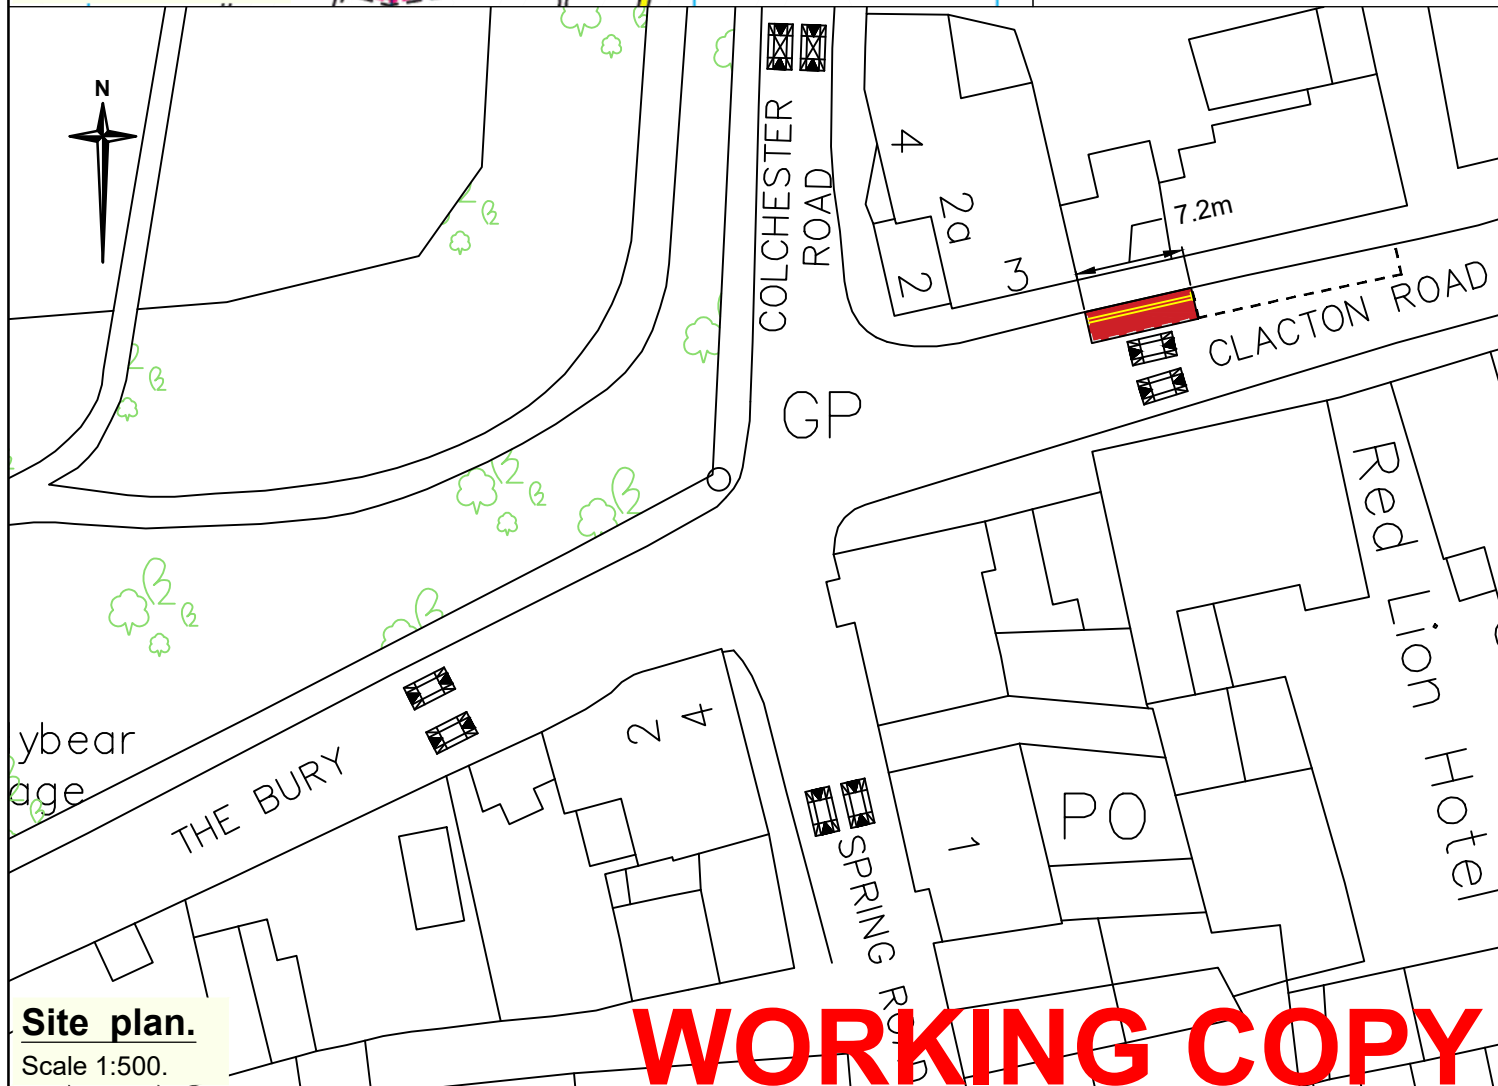

File Location N:\9 Trans Imp\DC1\Projects\DC Scheme Files 2021-22\E09-021H-065 - Bar Corner ST OSYTH - Jctn Imp\3 - Drawing Records\AutoCAD\Design post RSA1and 2 v1.2.dwg Last saved by Keith Mayo on 14 December 2021 Printed By Keith Mayo on 14 December 2021

Essex
Highways

Essex Highways, Seax House, Victoria Road South,
Chelmsford, CM1 1QH.
Tel: 0345 6037631

© Essex County Council

© Crown copyright. All rights reserved. Essex County Council 100019602 2021



BAR CORNER, ST OSYTH
(16213101190900003)

TRO CONSULTATION

DESIGNED	DRAWN	CHECKED	REVIEWED	APPROVED
KAEM	KAEM	---	KAEM	---
DATE	DATE	DATE	DATE	DATE
DEC 21	DEC 21	DEC 21	DEC 21	DEC 21

DRAWING STATUS

FOR INFORMATION

Rev	Date	Description of revision	Drawn	Checked	Reviewed	Approved

CHECK PRINT

DRAWING UNITS U.N.O.
DIMENSIONS IN MILLIMETRES
LEVELS IN METRES

SCALE AT A4 (210x297mm)
As shown

DRAWING No.	REV.
E09-021H-065 : 000-002	-